



NADZEMNÝ HYDRANT DN 80 - HN1

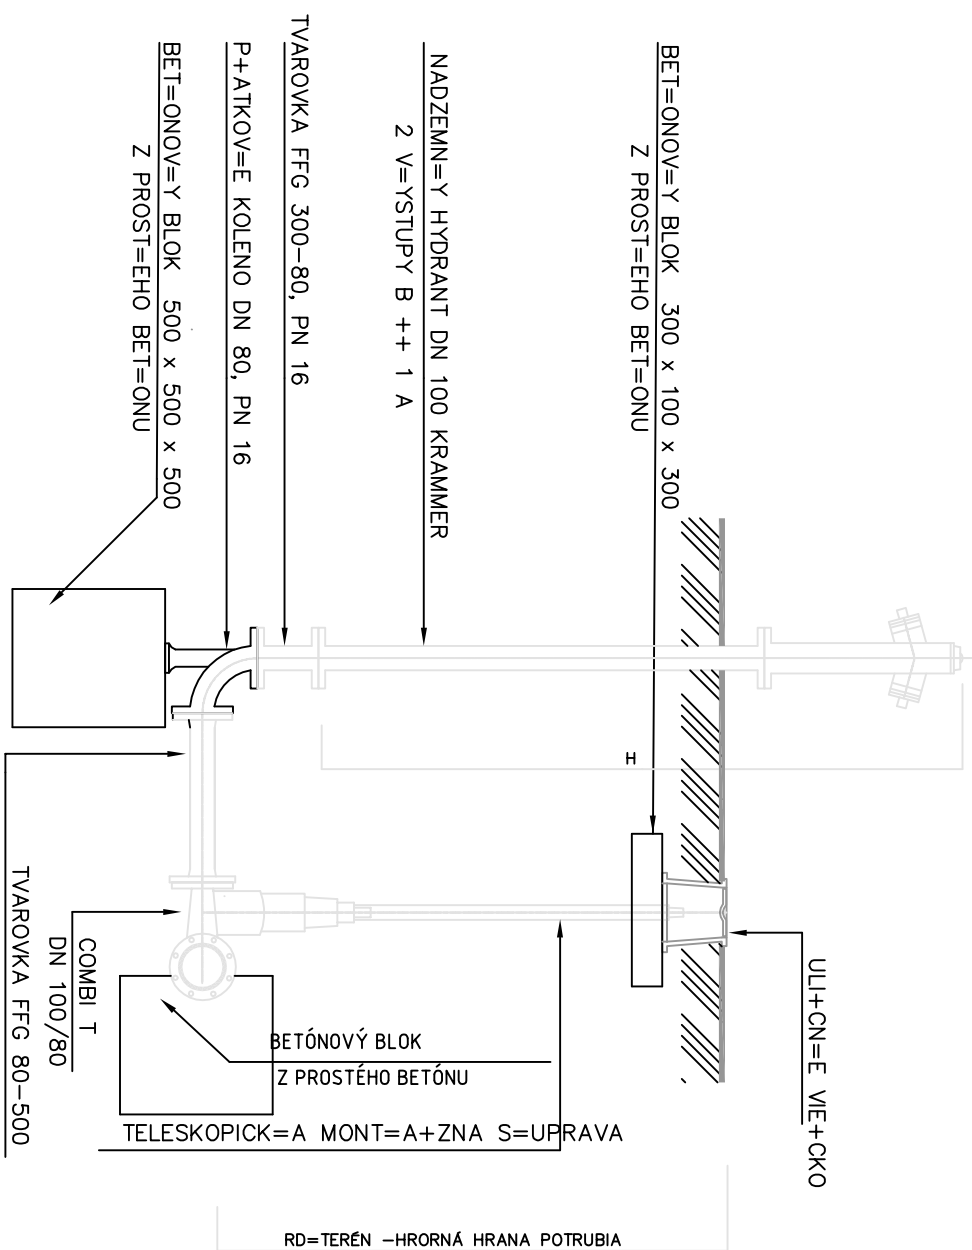

NADZEMNÝ HYDRANT DN 100 HN2

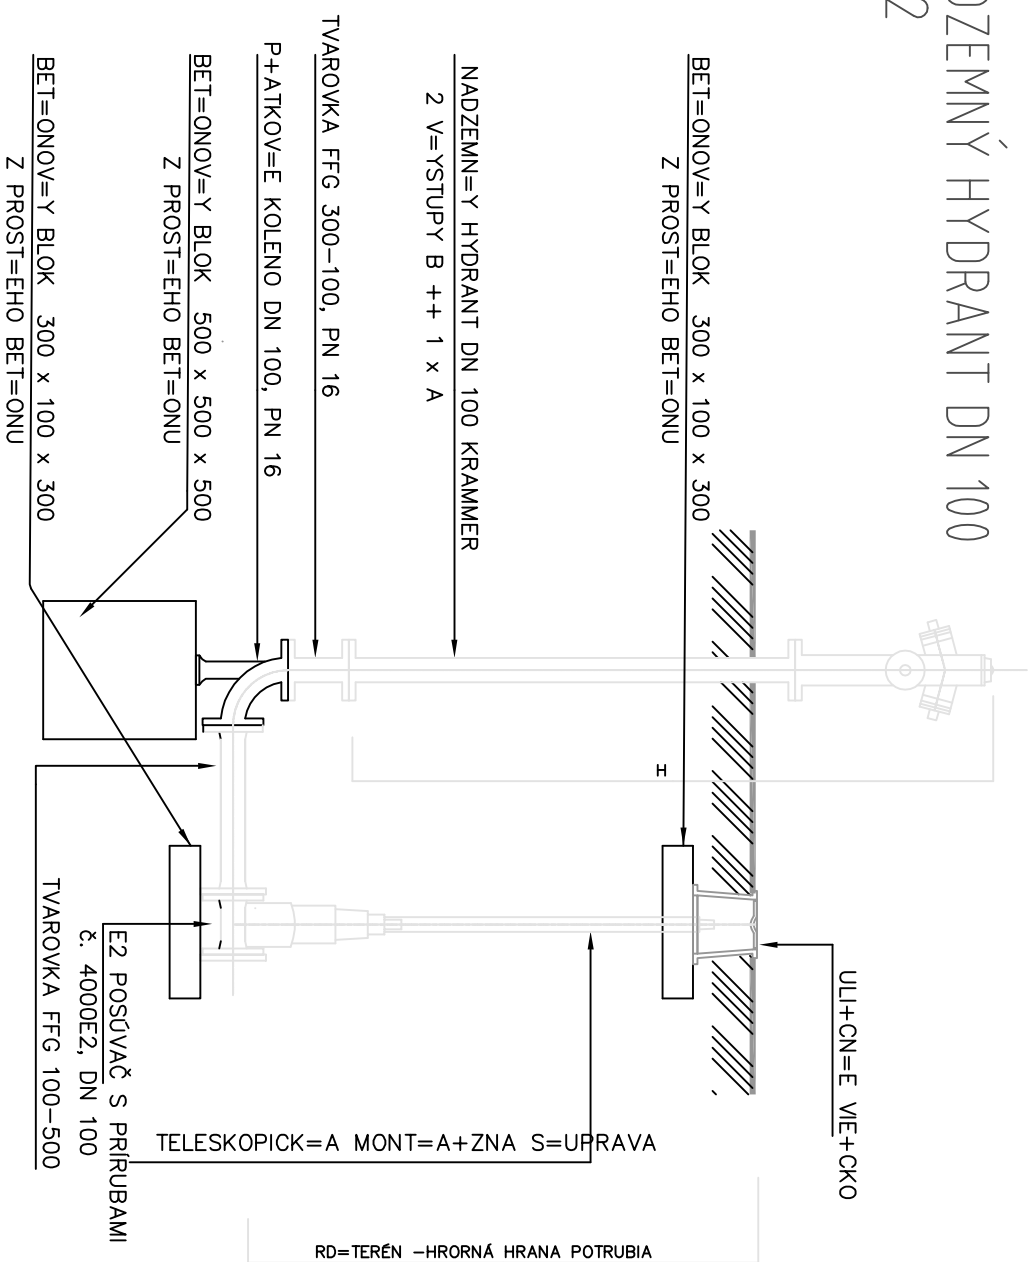

HN2	OZNACENIE HYDRANTU
-	KOTA TERENU
-	HORNA HRANA POTRUBIA POTRUBIA DN 100
	H (mm)
	TVAROVKA FFG 300-100 PN10
	E2 ŠUPÁTKO, DN 100 PN10
	TVAROVKA FFG DN100 (Ks) DLZKY 500 mm,C.530
	RD (m) C. 950
	COMBI T DN 100/100
	POZNAMKA

HN1	OZNACENIE HYDRANTU
-	KOTA TERENU
-	HORNA HRANA POTRUBIA POTRUBIA DN 80
	H (mm)
	TVAROVKA FFG 300-800 PN10
	E2 ŠUPÁTKO, DN 80 PN10
	TVAROVKA FFG DN80 (Ks) DLZKY 600 mm,C.530
	RD (m) C. 950
	COMBI T DN 100/80
	POZNAMKA

Zodp.projektant: Ing. Milion BIZUB

INVESTOR: OBEC LECHNICA

VYPRACOVAL: Ing. Milion BIZUB

STUPEŇ: PROJEKT PRE STAVEBNÉ POVOLENIE

AKCIA:

VODOVOD A KANALIZÁCIA LECHNICA
- DOKONČENIE

OBJEKT: SO 01 VODOVODNÁ PRÍPOJKA A POSILŇOVACIA STANICA

VYKRES: NADZEMNÝ HYDRANT DN 100 a 80

FORMAT: 2A4

DÁTUM: 04/2019

MIERKA: 1:25

V 04

č. PARÉ

MARMĽ, S.R.O.
KOLLÁROVA 19A
05801 POPRAD